


| S.NO. | Flat/Unit no. | Built-Up Area | Superbuilt-Up Area | Carpet Area | Balcony Area |
|-------|---------------|----------------|--------------------|----------------|----------------|
| 1 | 101 to 401 | =917.09 Sq.Ft. | =1283.93 Sq.Ft. | =785.30 Sq.Ft. | =84.53 Sq.Ft. |
| 2 | 102 to 402 | =938.42 Sq.Ft. | =1313.79 Sq.Ft. | =796.28 Sq.Ft. | =86.44 Sq.Ft. |
| 3 | 103 to 403 | =904.51 Sq.Ft. | =1266.32 Sq.Ft. | =772.83 Sq.Ft. | =72.50 Sq.Ft. |
| 4 | 104 to 404 | =976.35 Sq.Ft. | =1366.89 Sq.Ft. | =868.44 Sq.Ft. | =45.00 Sq.Ft. |
| 5 | 105 to 405 | =928.78 Sq.Ft. | =1300.29 Sq.Ft. | =771.72 Sq.Ft. | =106.37 Sq.Ft. |
| 6 | 106 to 406 | =928.78 Sq.Ft. | =1300.29 Sq.Ft. | =771.72 Sq.Ft. | =106.37 Sq.Ft. |

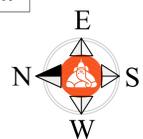

CLIENT:- ASHISH SHARMA

PROJECT :-

PROPOSED RESIDENTIAL BUILDING AT PLOT NO. 157,157-A & 158 XAVIERS ARCADE-1, JAIPUR

DRAWING TYPE :-

Typical (1st to 4th) Floor Bank Area Plan


DRN. By: Sunil Kumar Saini

APPD. By: Shri Krishan Sharma

ARCHITECT :-

SPACE GRID

C-49, VIDYA APARTMENT, PARAS MARG, BAPU NAGAR, NEAR JANTA STORE CIRCLE, JAIPUR-302015 PH-09314918766, 0141-4005506 (O) Email:-info.spacegrid@gmail.com

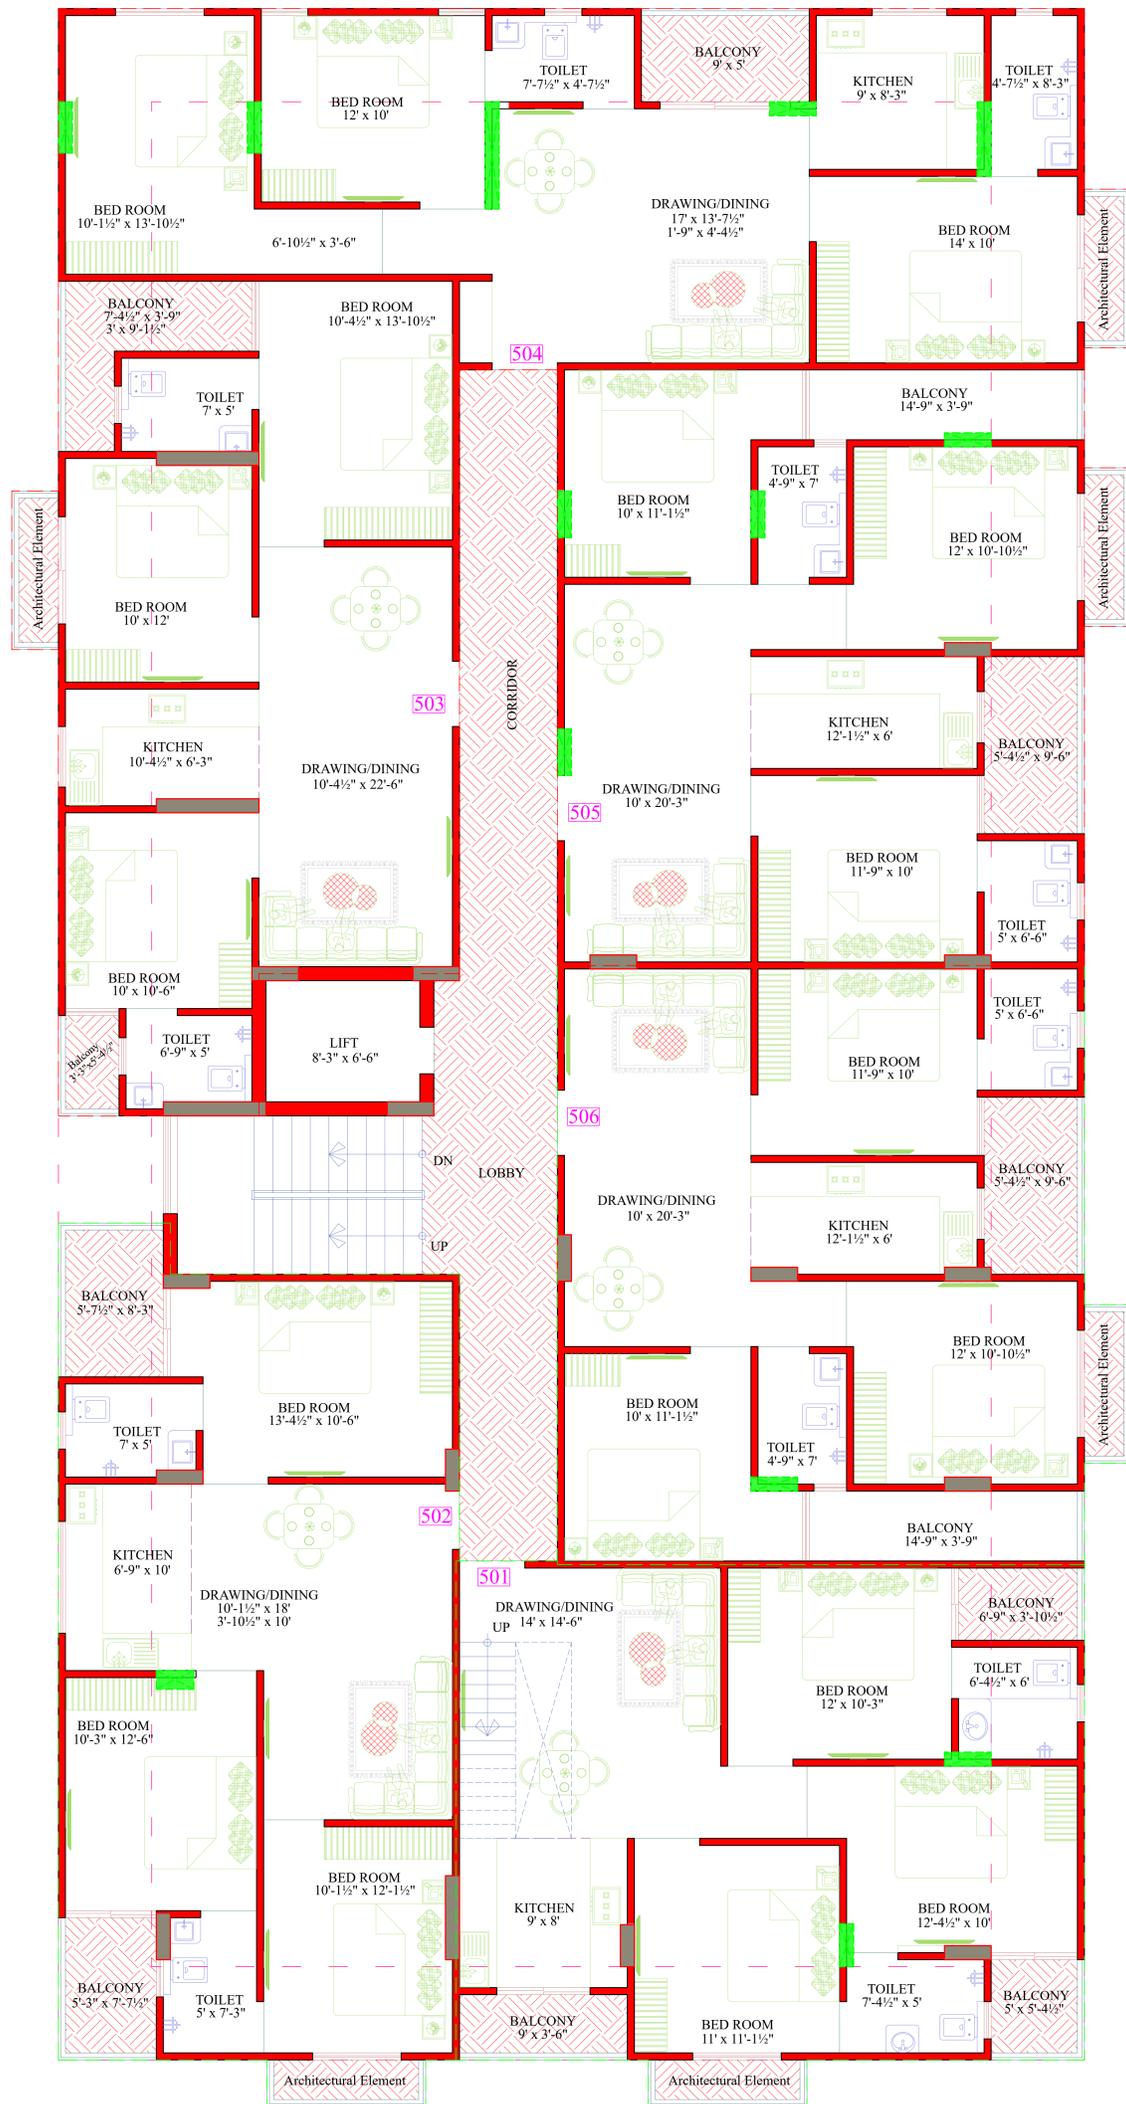

| S.NO. | Flat/Unit no. | Built-Up Area | Superbuilt-Up Area | Carpet Area | Balcony Area |
|-------|---------------|----------------|--------------------|----------------|----------------|
| 1 | 501 | =917.09 Sq.Ft. | =1283.93 Sq.Ft. | =785.30 Sq.Ft. | =84.53 Sq.Ft. |
| 2 | 502 | =938.42 Sq.Ft. | =1313.79 Sq.Ft. | =796.28 Sq.Ft. | =86.44 Sq.Ft. |
| 3 | 503 | =904.51 Sq.Ft. | =1266.32 Sq.Ft. | =772.83 Sq.Ft. | =72.50 Sq.Ft. |
| 4 | 504 | =976.35 Sq.Ft. | =1366.89 Sq.Ft. | =868.44 Sq.Ft. | =45.00 Sq.Ft. |
| 5 | 505 | =928.78 Sq.Ft. | =1300.29 Sq.Ft. | =771.72 Sq.Ft. | =106.37 Sq.Ft. |
| 6 | 506 | =928.78 Sq.Ft. | =1300.29 Sq.Ft. | =771.72 Sq.Ft. | =106.37 Sq.Ft. |



CLIENT:- ASHISH SHARMA

PROJECT :- PROPOSED RESIDENTIAL BUILDING AT PLOT NO. 157,157-A & 158 XAVIERS ARCADE-1, JAIPUR

DRAWING TYPE :-

5th Floor Bank Area Plan



DRN. By: Sunil Kumar Saini

APPD. By: Shri Krishan Sharma

ARCHITECT :-

SPACE GRID

C-49, VIDYA APARTMENT, PARAS MARG, BAPU NAGAR, NEAR JANTA STORE CIRCLE, JAIPUR-302015 PH-09314918766, 0141-4005506 (C) Email:-info.spacegrid@gmail.com

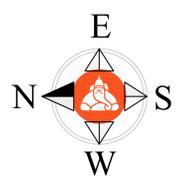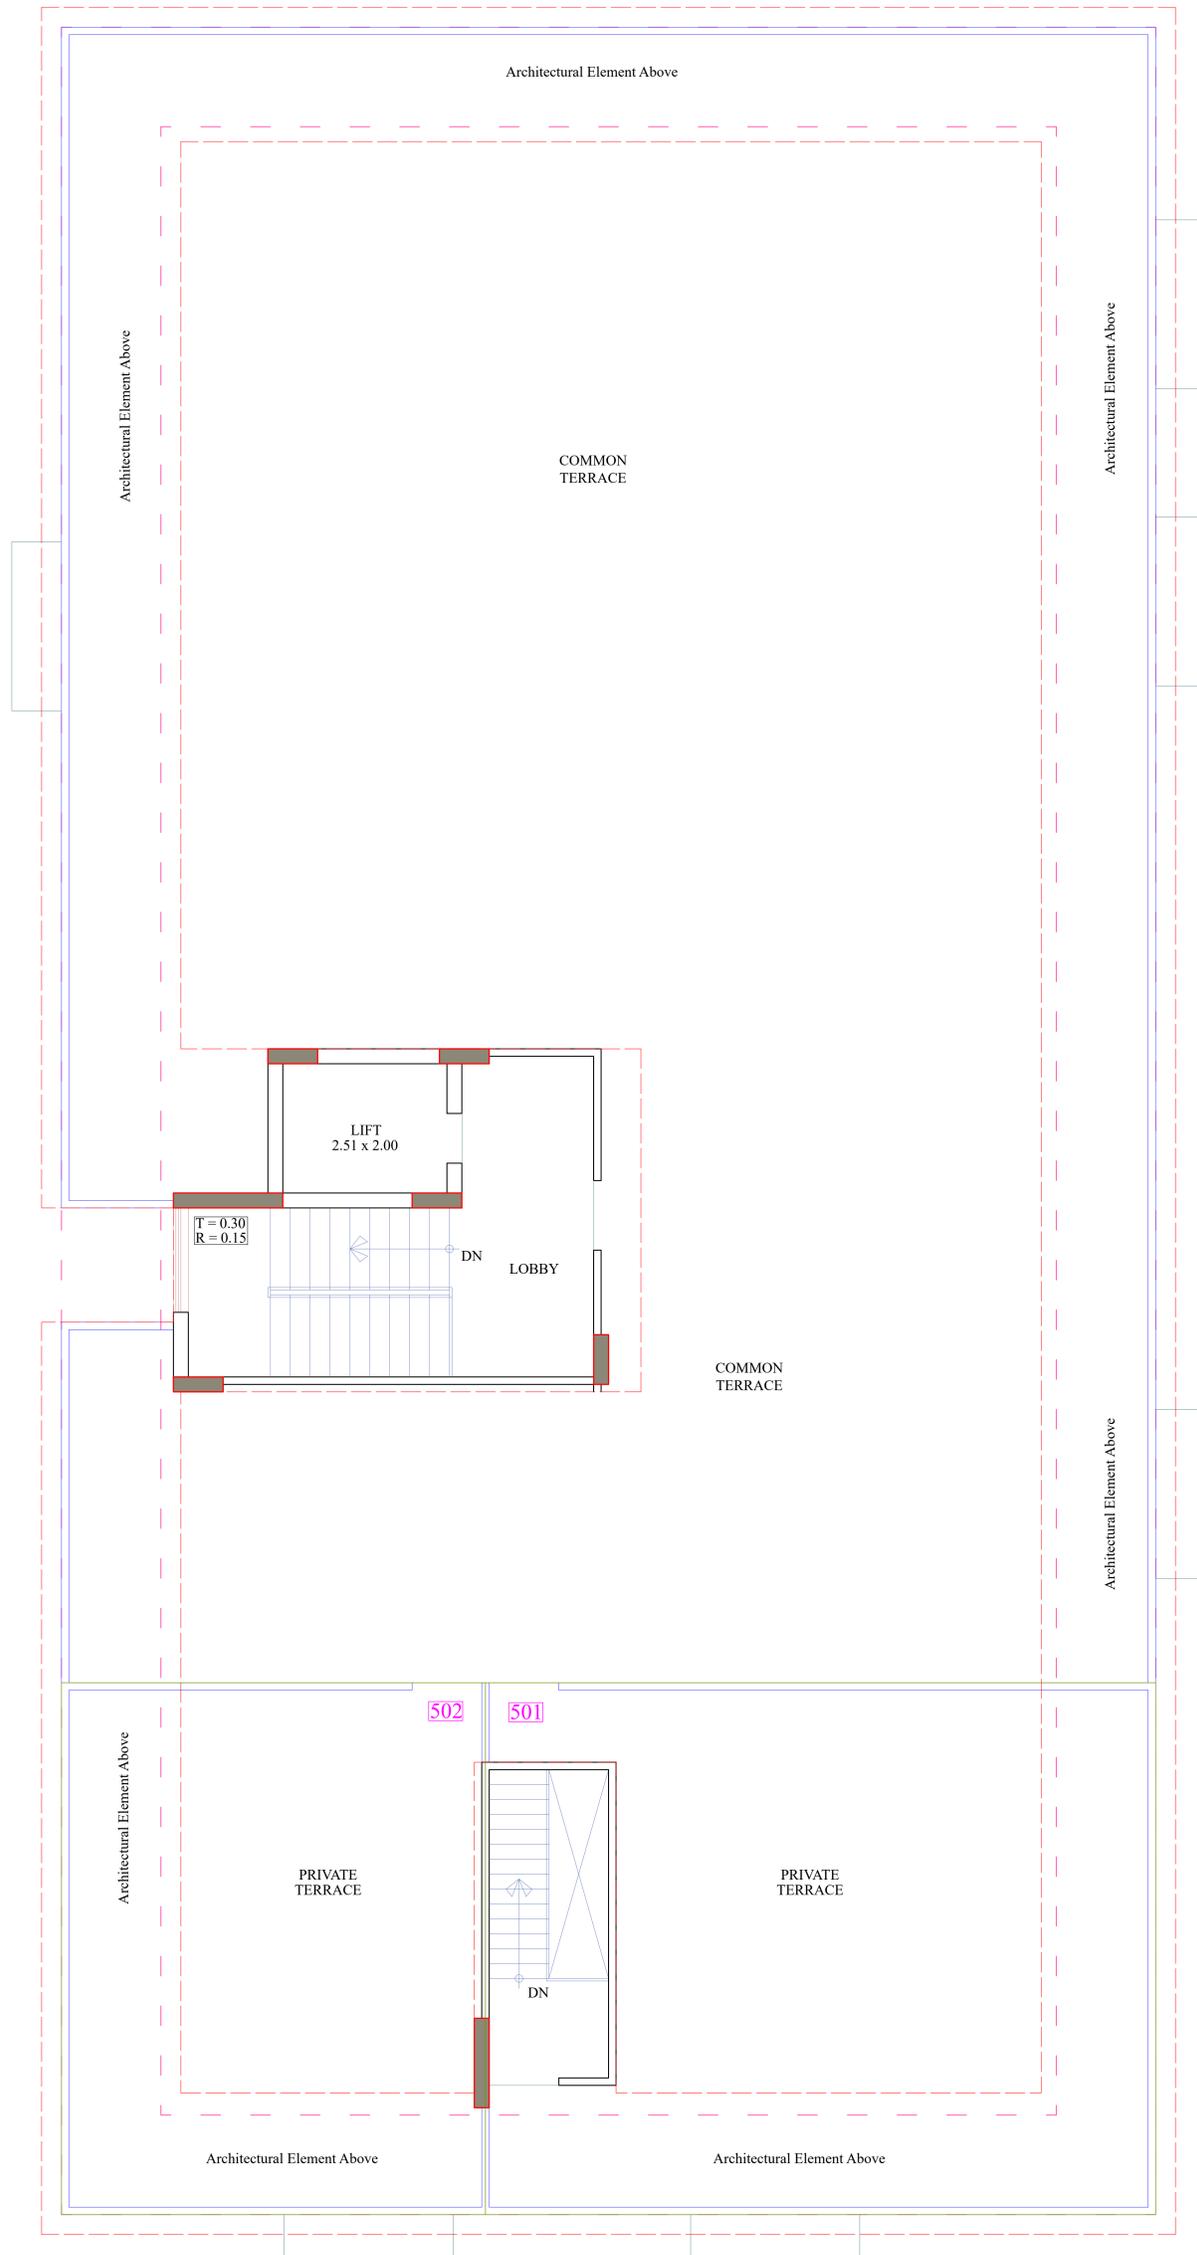

| S.NO. | Flat/Unit no. | Private Terrace Built-Up Area |
|-------|---------------|-------------------------------|
| 1 | 501 | =901.14 Sq.Ft. |
| 2 | 502 | =570.11 Sq.Ft. |